




West/Front Elevation - Ventilation

1 : 100



East/Playground Elevation - Ventilation

1 : 100

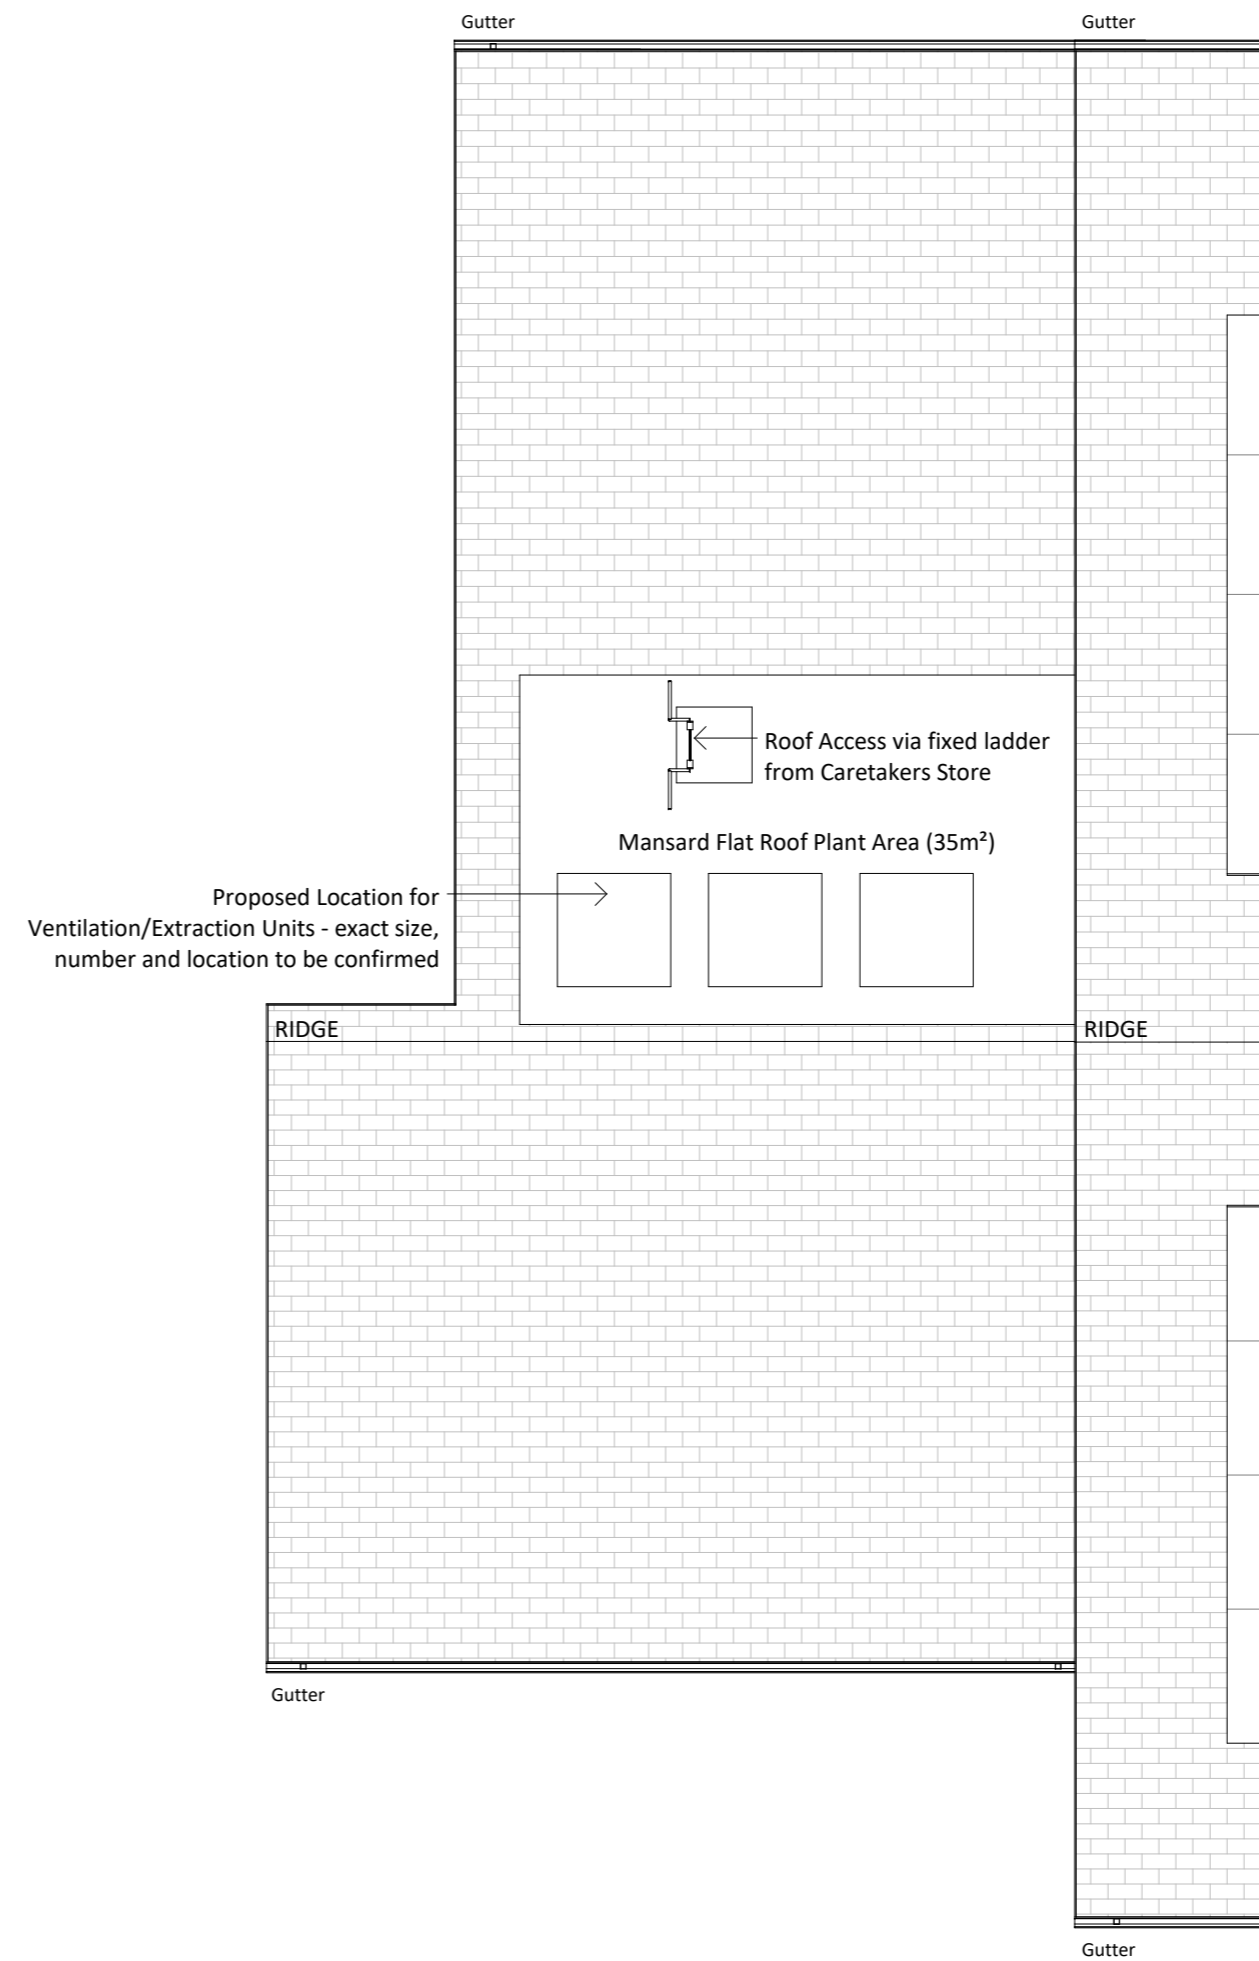

Proposed Roof Plant Plan

1 : 100

General Notes

1. Contractor to verify all dimensions and check level datums on site
2. All of the designs are the sole property of TACP Architects Ltd and may not be used without their written agreement
3. All prints, specifications and their copyright are the property of TACP Architects Ltd
4. Do not scale off drawings
5. All dimensions shall be checked on site before commencement of shop drawings, manufacture and all discrepancies must be reported to TACP Architects Ltd

Risk Assessments

Revisions

Rev	Date	Description	By	Check
A	24-04-17	Issued for Pre-Application	JH	MG

Consultants



Client

**K&C Construction for
Conwy County Council**



Project Title

Ysgol Caerhun - Construction Phase

Drawing Title

Ventilation & Extraction Details

Scale	Date	Drawn By	Checked By	Office
1 : 100@A2	24-04-17	JH	MG	Wrexham

Job Number	Drawing Number	Revision
16026	RL-18	A

TACP Architects Ltd

Pembroke House
Ellice Way, Wrexham Technology Park,
Wrexham, LL13 7YT
01978 291161

admin@tacparchitects.co.uk

www.tacparchitects.co.uk

Architecture • Interior Design • Healthcare Planning • Conservation • Masterplanning • Sustainable Design

