

TOUCAN CROSSING  
RELOCATED ON STATION  
ROAD DESIRE LINE

- KEY - GENERAL ARRANGEMENT**
- KERBING
  - ▲ RAMP
  - ROAD MARKINGS
  - FOOTWAY / PAVED AREA
  - CYCLE TRACK
  - SHARED FOOTWAY/CYCLEWAY
  - CONTROLLED CROSSING
  - UNCONTROLLED CROSSING
  - RAIN GARDEN / LANDSCAPED AREAS
  - PROPOSED STREET TREE
  - EXISTING BUILDING CANOPY
  - ELECTRIC VEHICLE CHARGE POINT
  - CYCLE PARKING AREA
  - BUS SHELTER WITH GREEN ROOF
  - BENCH
  - STATION ROAD LOADING/TAXI BAY

REV	DRN	CHK	APP	DATE	DESCRIPTION

**Wilde** Consulting Civil & Structural Engineers

ISO 9001



Brindley Lodge,  
Adcroft Street,  
Stockport, Cheshire,  
SK1 5HS  
www.wildesch.co.uk  
Tel: 0161-474-7479  
Fax: 0161-474-7492

Client  
**CONWY CBC**

Project  
**COLWYN BAY  
REGENERATION**

Title  
**PUBLIC CONSULTATION DRAWINGS  
SHEET 2 OF 6**

Scale	Drawn	Date	Chkd	Approved
AS SHOWN	SD	24/08/23	ML	ML
Drawing No.	862-010-WCL-HGN-XX-DR-C-0002-02			Revision
Status	INFORMATION			Sheet Size
				A1

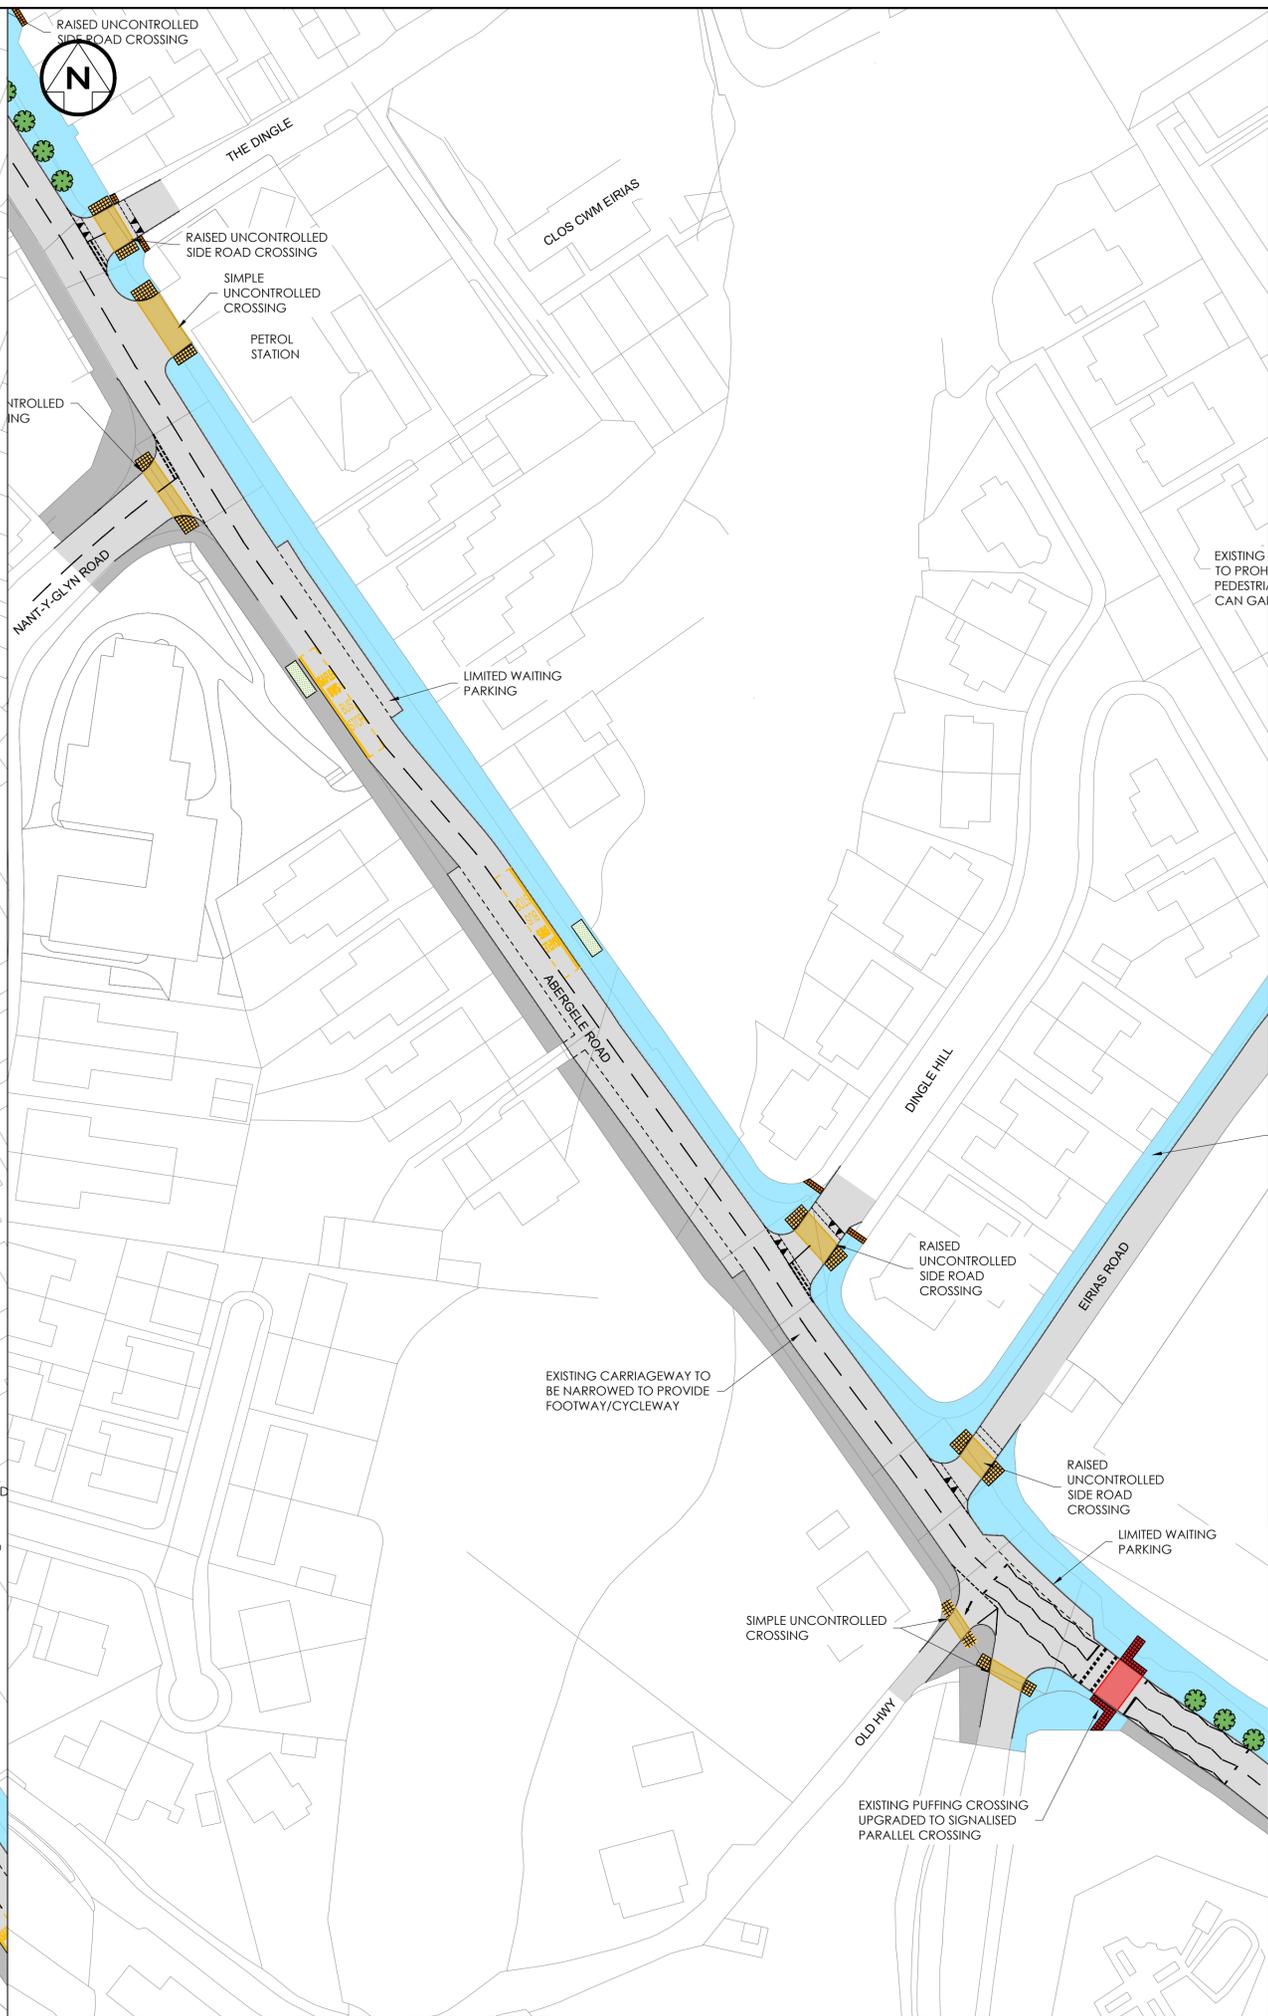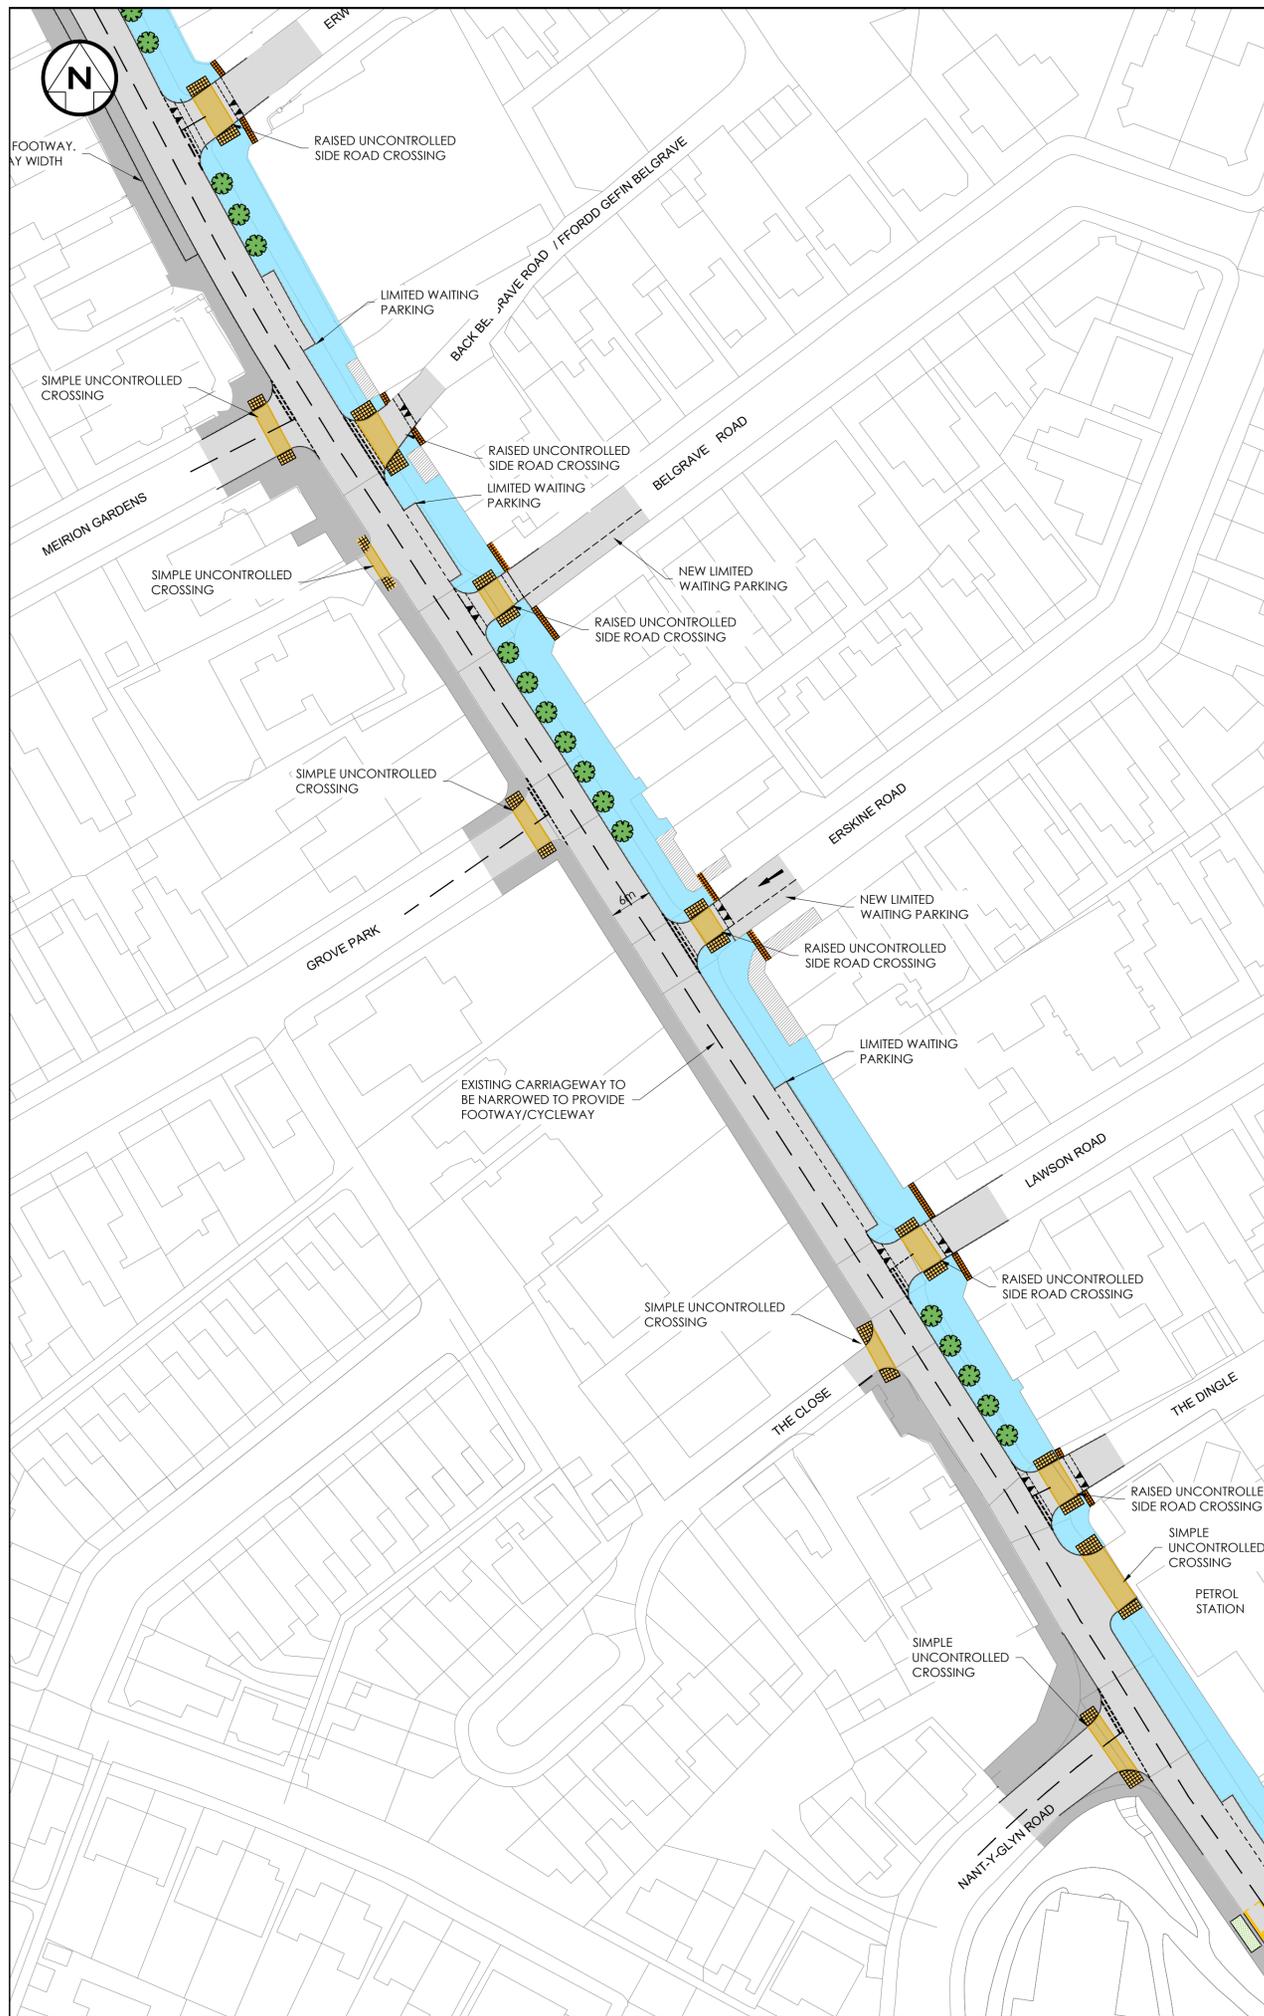

- KEY - GENERAL ARRANGEMENT**
- KERBING
  - ▲ RAMP
  - ROAD MARKINGS
  - FOOTWAY / PAVED AREA
  - CYCLE TRACK
  - SHARED FOOTWAY/CYCLEWAY
  - CONTROLLED CROSSING
  - UNCONTROLLED CROSSING
  - RAIN GARDEN / LANDSCAPED AREAS
  - PROPOSED STREET TREE
  - EXISTING BUILDING CANOPY
  - ELECTRIC VEHICLE CHARGE POINT
  - CYCLE PARKING AREA
  - BUS SHELTER WITH GREEN ROOF
  - BENCH
  - STATION ROAD LOADING/TAXI BAY

REV	DRN	CHK	APP	DATE	DESCRIPTION
 					


Brindley Lodge,  
Adcroft Street,  
Stockport, Cheshire,  
SK1 5HS  
www.wildcivil.co.uk  
Tel: 0161-474-7479  
Fax: 0161-474-7492

Client  
**CONWY CBC**

Project  
**COLWYN BAY REGENERATION**

Title  
**PUBLIC CONSULTATION DRAWINGS SHEET 3 OF 6**

Scale AS SHOWN	Drawn SD	Date 24/08/23	Chkd ML	Approved ML
Drawing No. 862-010-WCL-HGN-XX-DR-C-0002-03	Revision -			Sheet Size A1
Status <b>INFORMATION</b>				

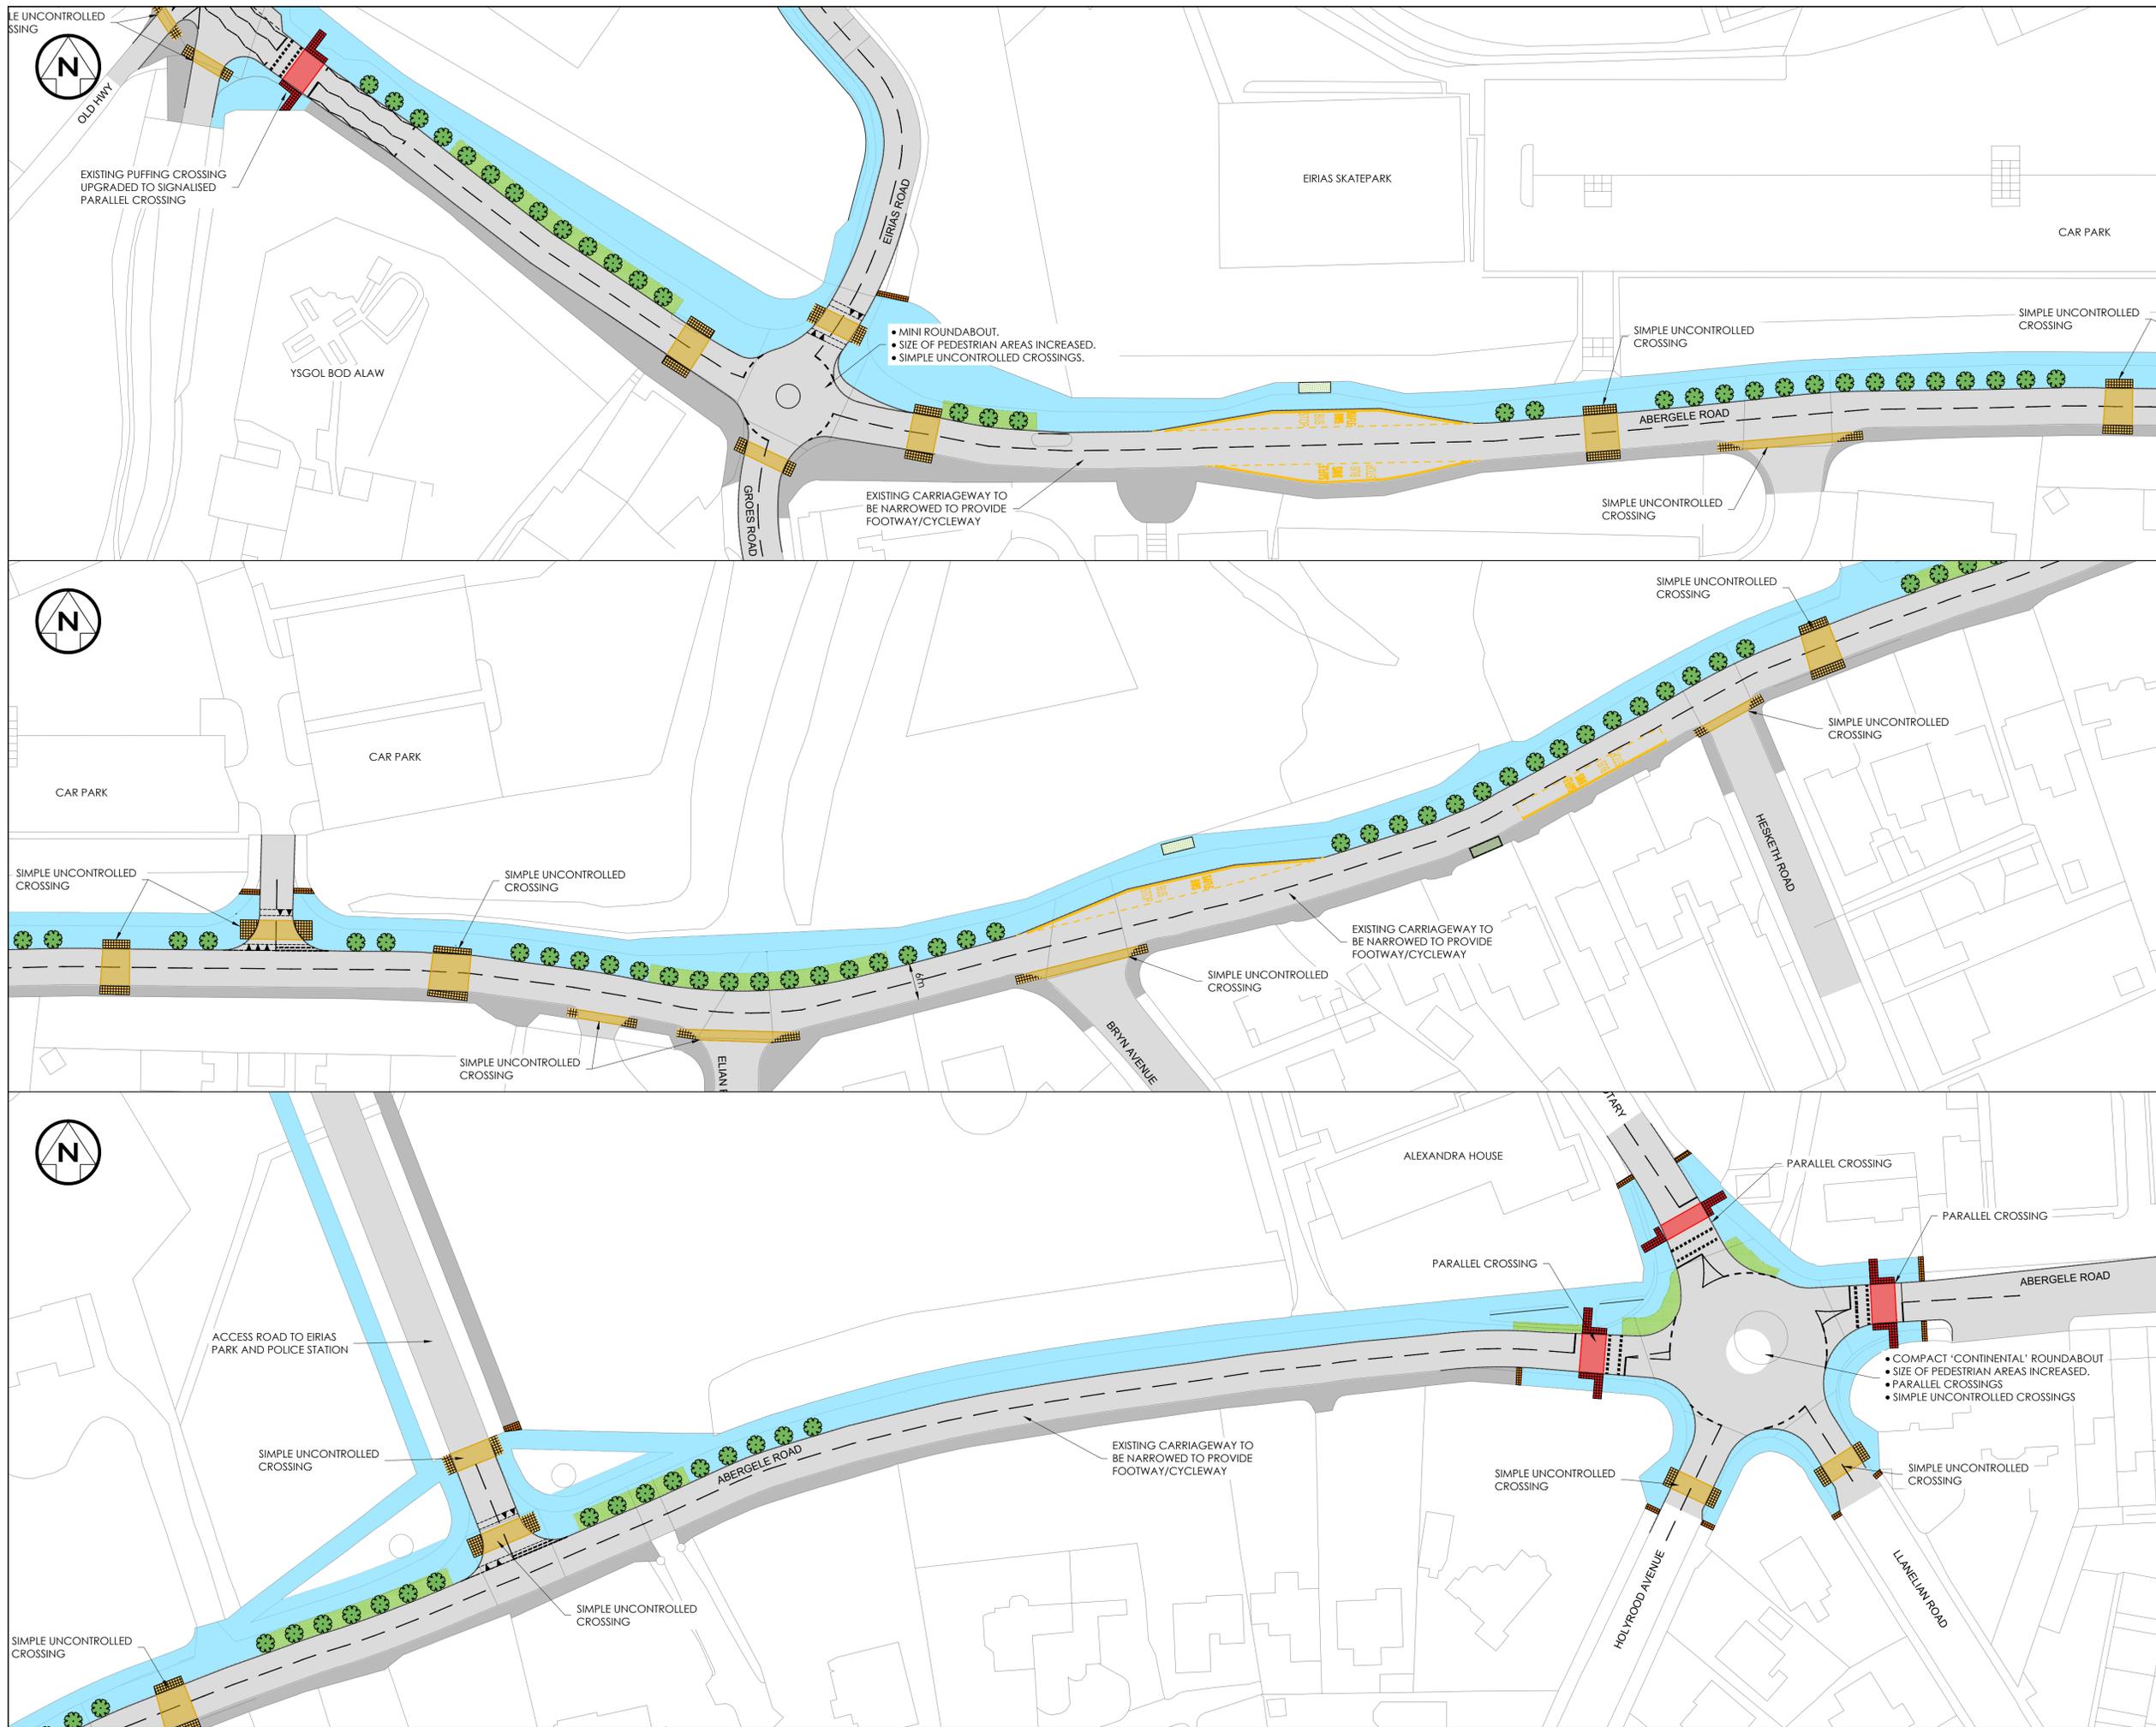

- KEY - GENERAL ARRANGEMENT**
- KERBING
  - ▲ RAMP
  - ROAD MARKINGS
  - FOOTWAY / PAVED AREA
  - CYCLE TRACK
  - SHARED FOOTWAY/CYCLEWAY
  - CONTROLLED CROSSING
  - UNCONTROLLED CROSSING
  - RAIN GARDEN / LANDSCAPED AREAS
  - PROPOSED STREET TREE
  - EXISTING BUILDING CANOPY
  - ELECTRIC VEHICLE CHARGE POINT
  - CYCLE PARKING AREA
  - BUS SHELTER WITH GREEN ROOF
  - BENCH
  - STATION ROAD LOADING/TAXI BAY

REV	DRN	CHK	APP	DATE	DESCRIPTION
 					
<p>Brindley Lodge, Adcroft Street, Stockport, Cheshire, SK1 3HS www.wildecivil.co.uk Tel: 0161-474-7479 Fax: 0161-474-7492</p>					

Client  
**CONWY CBC**

Project  
**COLWYN BAY REGENERATION**

Title  
**PUBLIC CONSULTATION DRAWINGS SHEET 4 OF 6**

Scale	AS SHOWN	Drawn	SD	Date	24/08/23	Chkd	ML	Approved	ML	
Drawing No.	862-010-WCL-HGN-XX-DR-C-0002-04								Revision	-
Status	<b>INFORMATION</b>								Sheet Size	A1

- COMPACT 'CONTINENTAL' ROUNDABOUT
- SIZE OF PEDESTRIAN AREAS INCREASED.
- PARALLEL CROSSINGS
- SIMPLE UNCONTROLLED CROSSINGS