


X : 279763
Y : 377792

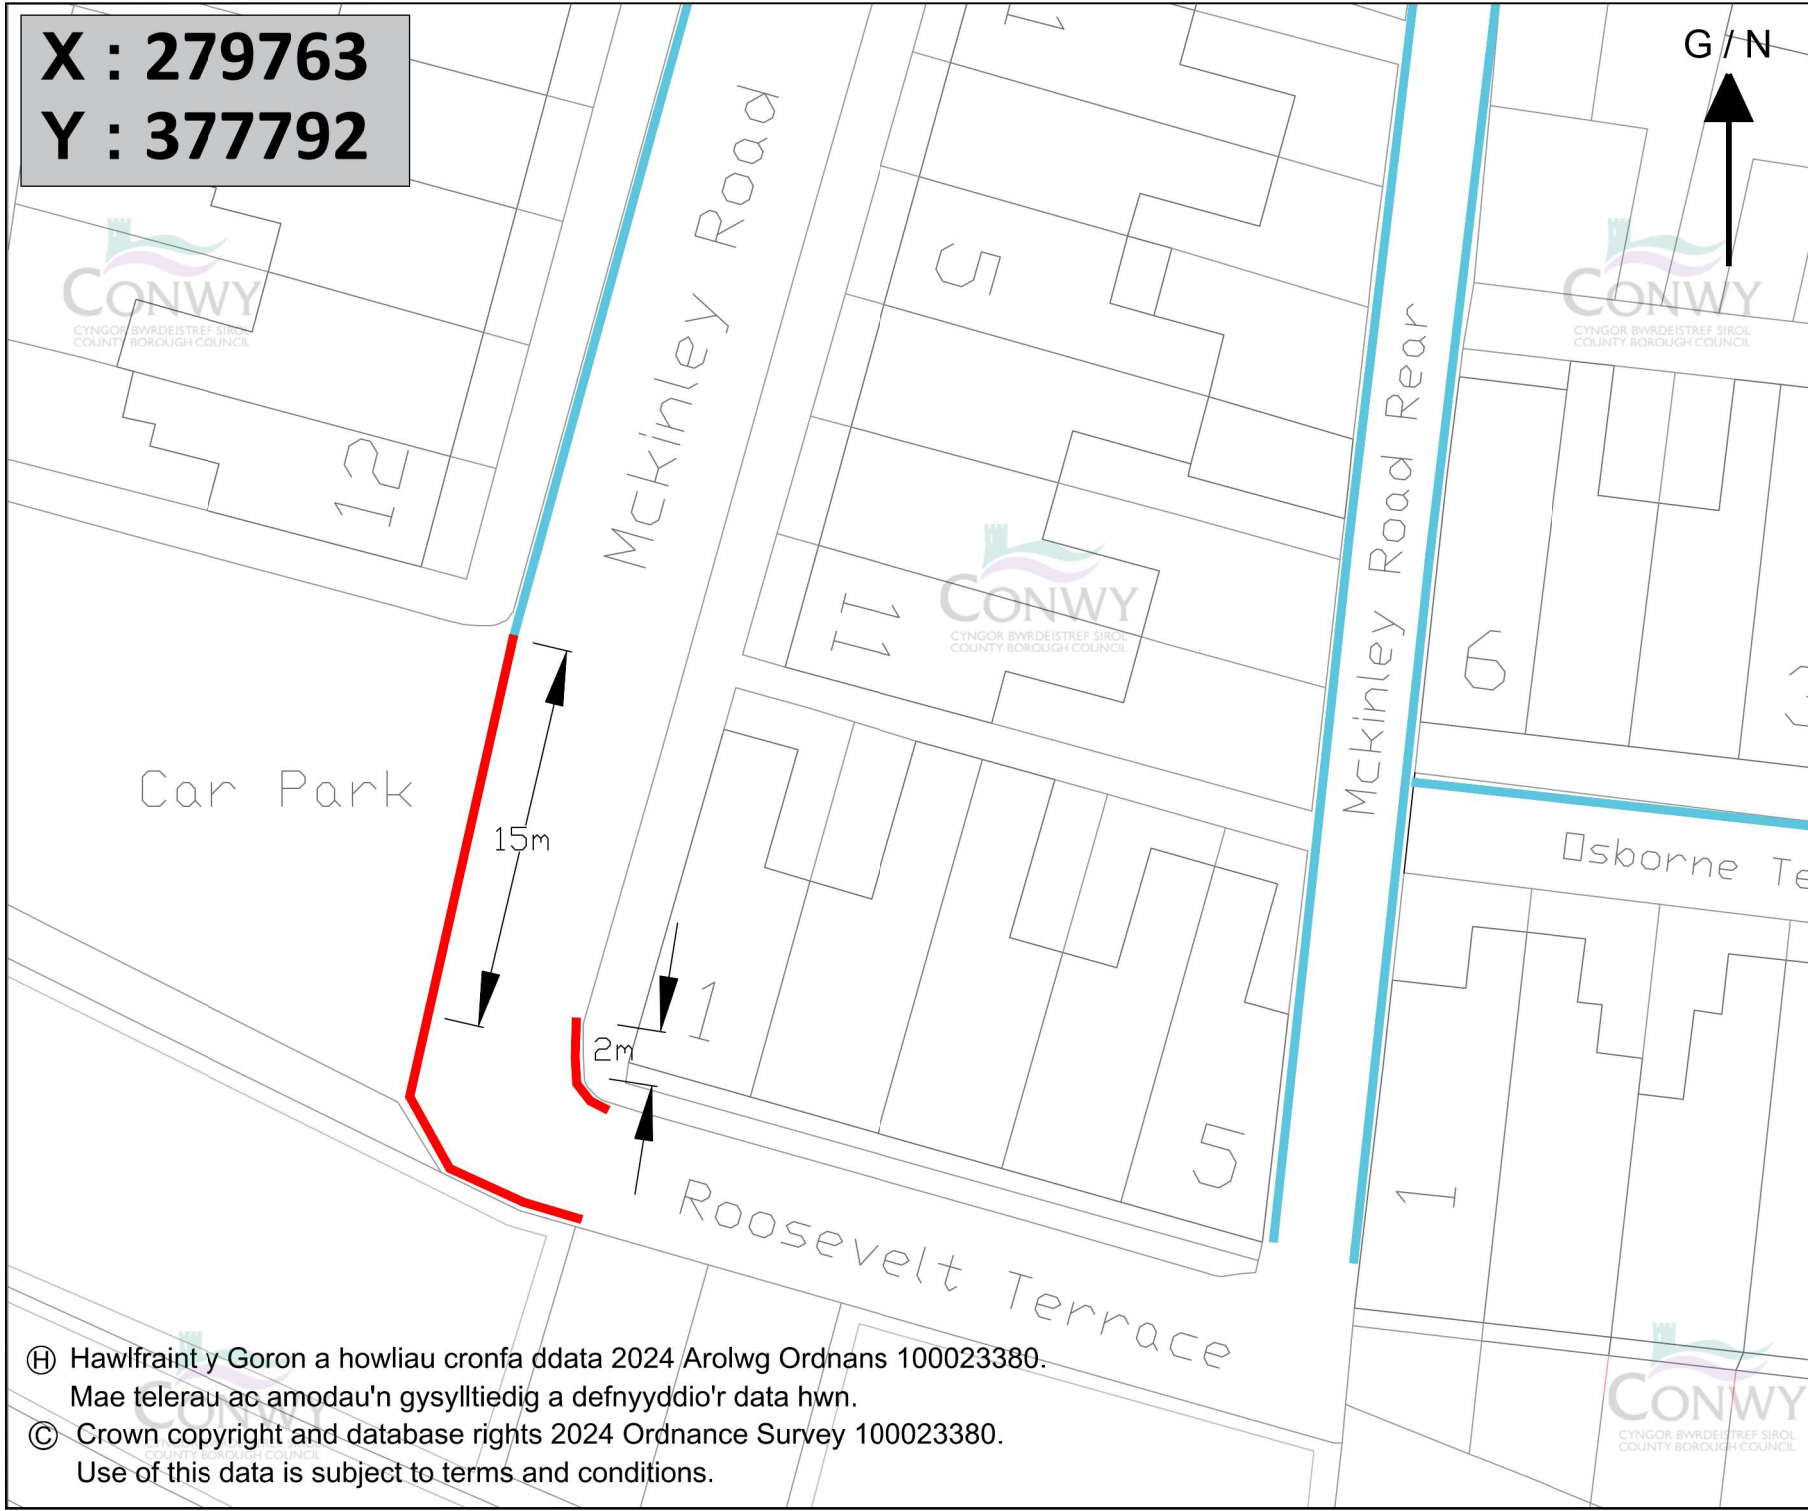

Allwedd / Key

Lleoliad arfaethedig Dim aros unrhyw adeg / Proposed location No waiting at any time

Lleoliad Presennol Dim aros unrhyw adeg / Existing location No waiting at any time

NODDIAU / NOTES:

• Rhaid darparu pob masffordd gerbytau yn uned 8 Rheoliadau a Chyfarwyddadau Cyffwrddol Arwyddion Traffig 2002 y Lloegr Arwyddion Traffig (Proffesiwn 1.8) a darparu gwyblydd Llywodraeth Cymru - Rhed darparu testun Cymraeg uwch ben y testun Saesneg, yn uned a phosib Conwy.

All cartograffig rhyngwladol dylai gysylltu â'r Traffig Signa a General Direction 2002, the Traffic Signs Manual (Chapter 1.1.1) and Welsh Assembly Government working drawings - Vision test. Rhed i'w parhau uwch ym 1.8m, ond Conwy policy.

• Rhed dimensiynau mewn milimetrau oni bai y dangosir.
All dimensions are in millimetres unless stated.

• Rhoddi'r trwydded ddiwyddedig nad ydychydig heb ffordd, i chi weid y Data Trwyddedig ar gyfer defnyddio arfaethedig yn unig, yn cyflwyno llysoedd ar gartograffig Conwy Rheoliadau Traffig Conwy. Ni chawrddu gwyblydd, i'w defnyddio, ddiwyddedig gwerthu neu fel arall drefnu bod y Data Trwyddedig ar gael mewn unrhyw ffordd i'w defnyddio heb ganiateio.

Heffutun hysbysu (ydydd part) i'w defnyddio ddiwyddedig non-trwyddedig.

You are granted a non-exclusive, royalty-free, revocable license solely to view the Licensed data for non-commercial purposes for the period Conwy County Borough Council makes it available.

You are not permitted to copy, with or without alteration, distribute, sell or make available the Licensed data to third parties in any form, and

Third party rights to enforce the terms of this license shall be reserved to Ordnance Survey.

Ph/Rev	Manylion / Details	Dwyg PH	Gartograffig	Dyddiad
DIWYBODA / REVISIONS (Os ydychydig berthnasol / When applicable)		Rev by	Chk by	Date

CONWY
CYNGOR BWRDEISTREF SIROL
COUNTY BOROUGH COUNCIL

Geraint Edwards, BEng (Hons) CEng FICE
Penmaeth (Gwasanaeth)
CYNGOR BWRDEISTREF SIROL CONWY
Yr Amgylchedd, Ffyrdd a Chyffwrdderau
Coed Pella
Conwy Road
Bae Colwyn
LL29 7AZ

Head of Service
CONWY COUNTY BOROUGH COUNCIL
Environment, Roads and Facilities
Coed Pella
Conwy Road
Colwyn Bay
LL29 7AZ

Graddfa / Scale:
NTS

Darluniwyd gan / Drawn by:	Awdurdodwyd gan / Authorized by:
RJHR	JCS

Adain / Section:	Dyddiad / Date:
Yr Amgylchedd, Ffyrdd a Chyffwrdderau Environment Roads and Facilities	Mawrth 2025 March 2025

Lleoliad / Location
McKinley Road
Llandudno Junction

Teitl / Title:
Aros Arfaethedig
Waiting Restrictions

Llun Rhif / Dwg No:
TL11/14/24/06

Ⓗ Hawlfraint y Goron a howliau cronfa ddata 2024 Arolwg Ordnans 100023380.
Mae telerau ac amodau'n gysylltiedig a defnyddio'r data hwn.

© Crown copyright and database rights 2024 Ordnance Survey 100023380.
Use of this data is subject to terms and conditions.