



Alfred / Key:
ARFAETHEDIG / PROPOSED

 Mannau croesi lwrch
Raised crossing points

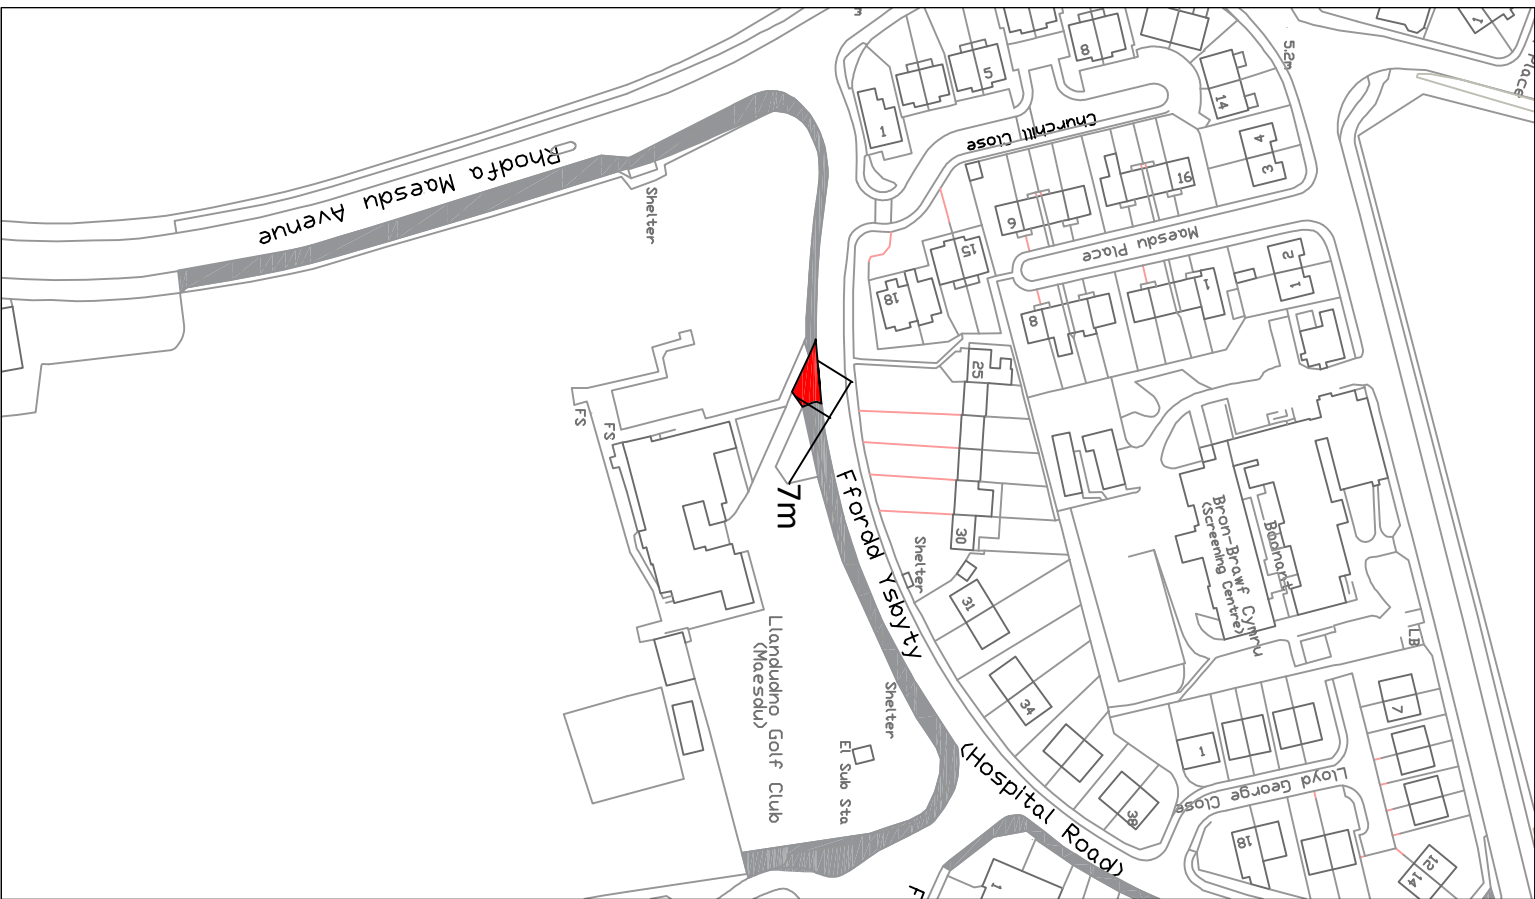

PI/Rev	Details	Rev by	Chk by	Date
REVISIONS				

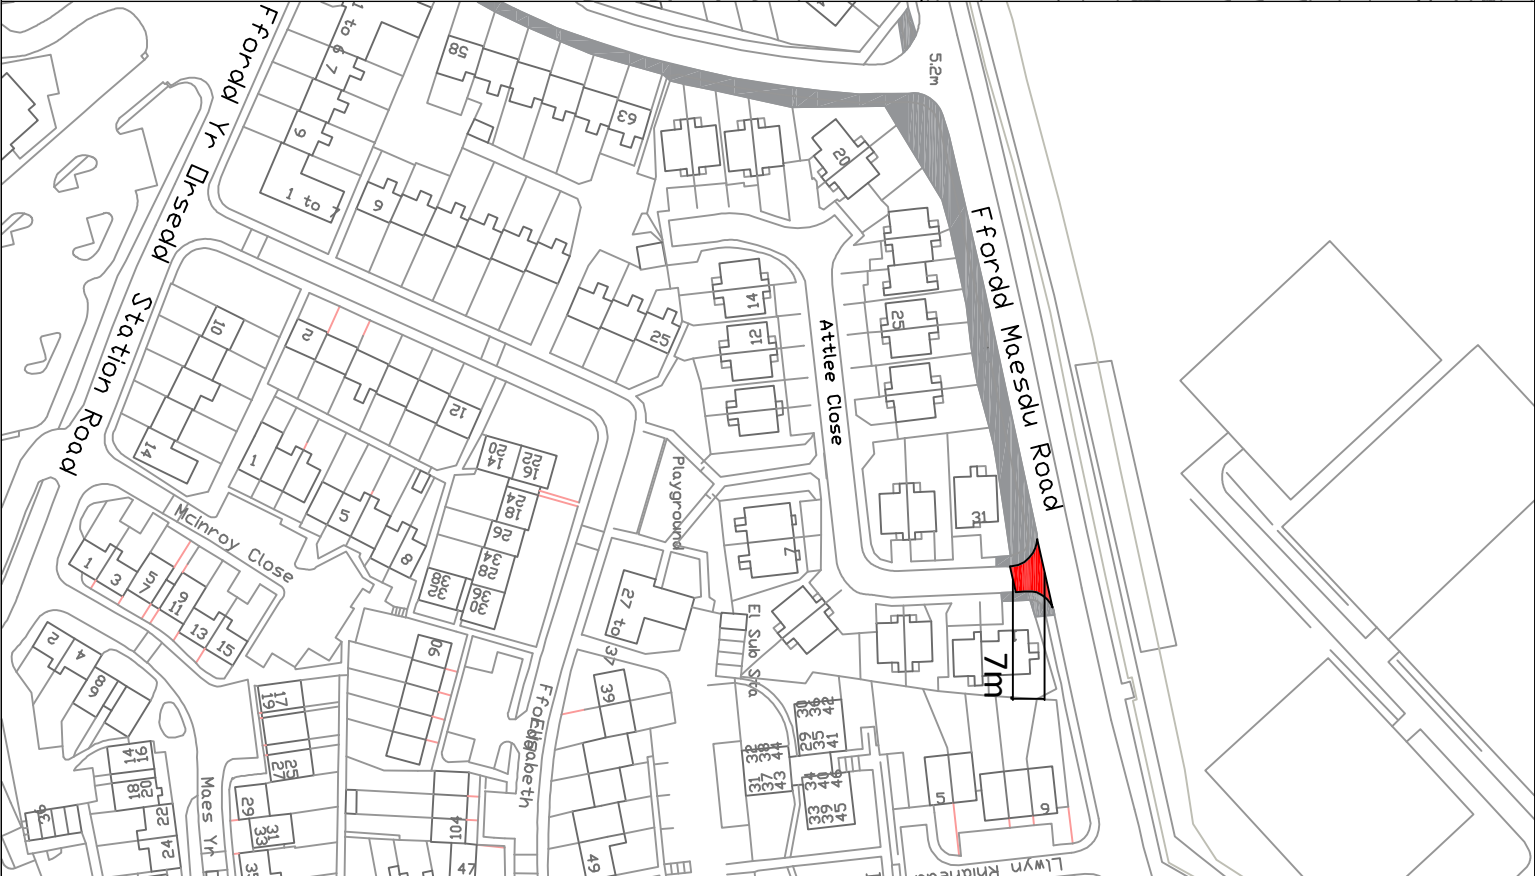

Genain Edwards, BEng (Hons) CEng FICE
 CHIEF ENGINEER
 COUNTY BOROUGH OF CONWY
 Planning Department
 Victoria Road, Llandudno, Conwy
 LL28 9AB

Adain / Section:
 Yr Amgylchedd, Ffyrdd a Chyfeusterau
 Environment Roads and Facilities

Project / Project:
 Tethio Llesol / Active Travel

**Flordd Ysbyty / Hospital Road
 LLANDUDNO**

Graddfa / Scale: Dyddiad / Date:
 NTS 17/12/19

Darlunwyd gan / Drawn by: Gwirwyd gan / Checked by:
 JCS WJR

Llun Rhif / Drawing No:
 L/27/02/19/02

Rev: